

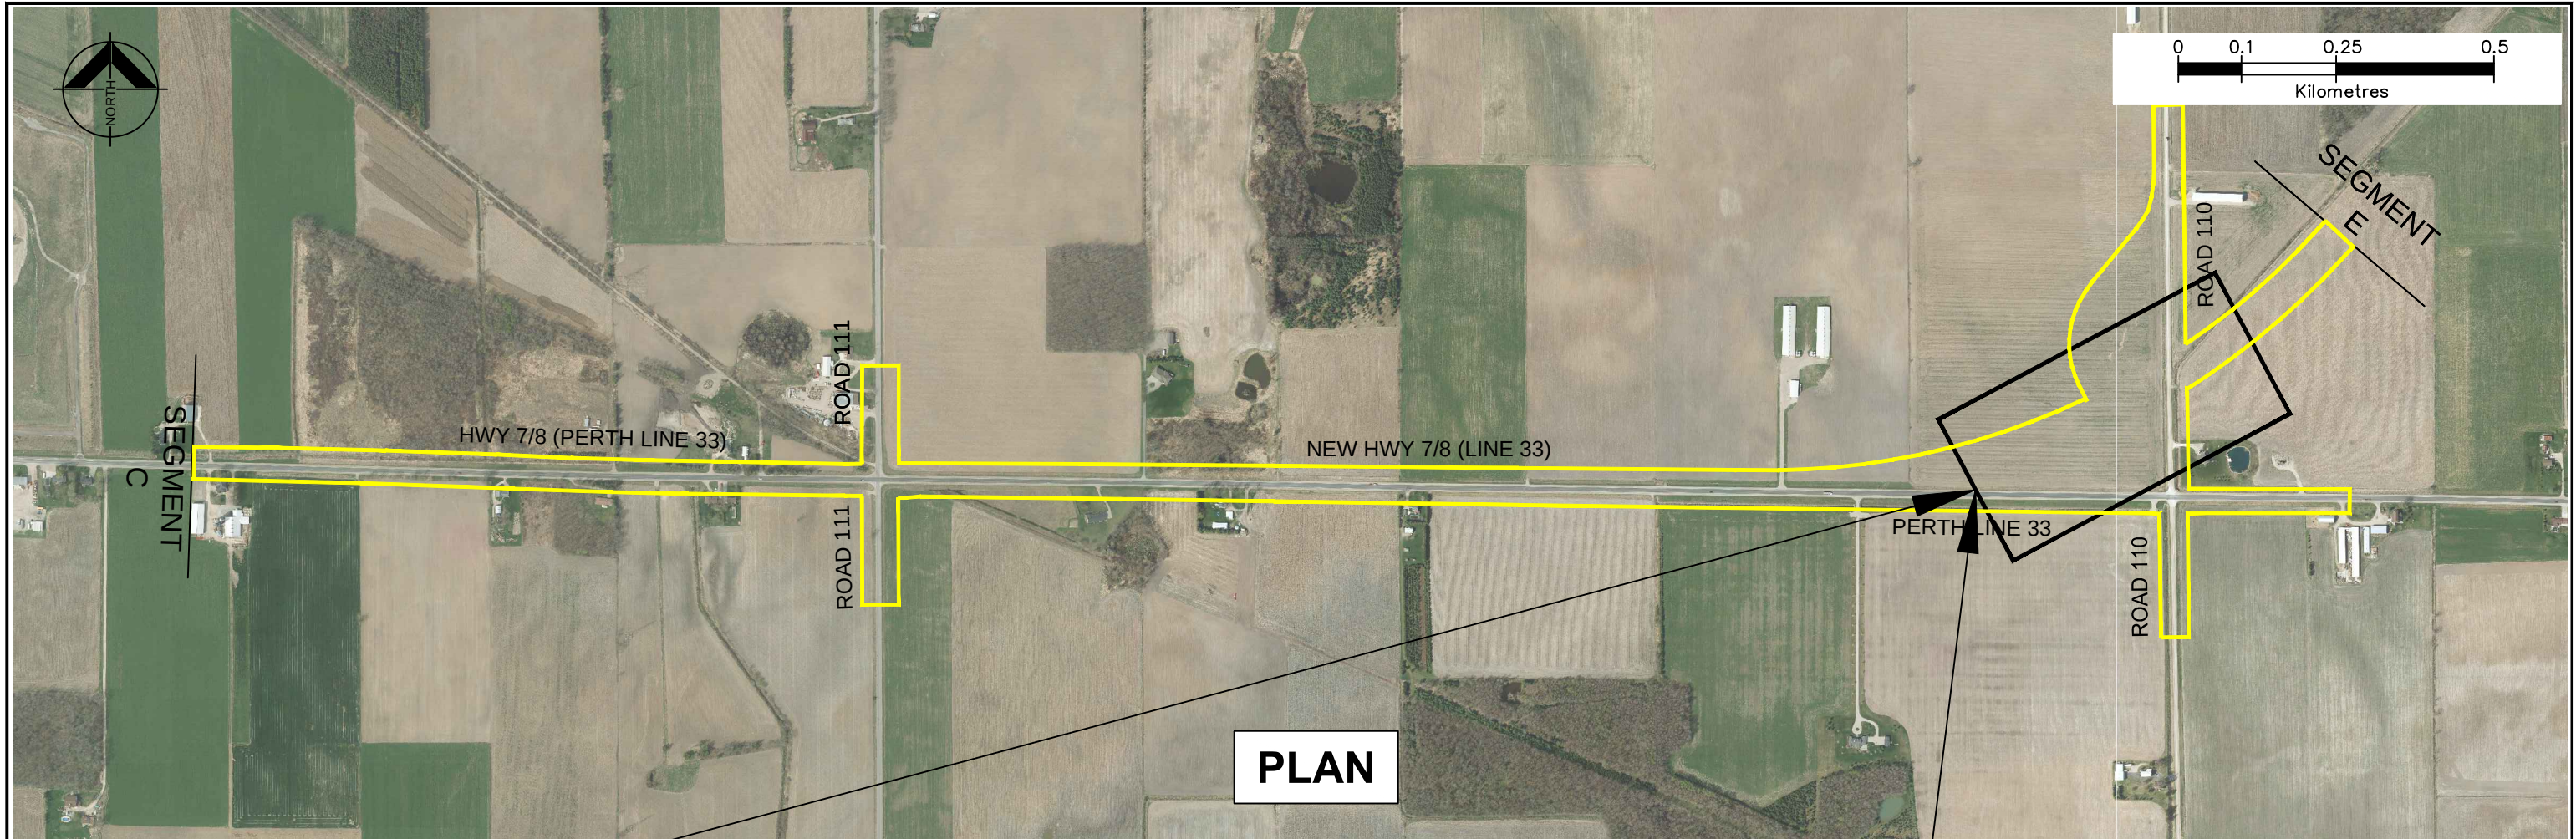


APPENDIX D

Segment D Cross Section and Intersection Treatment Alternatives

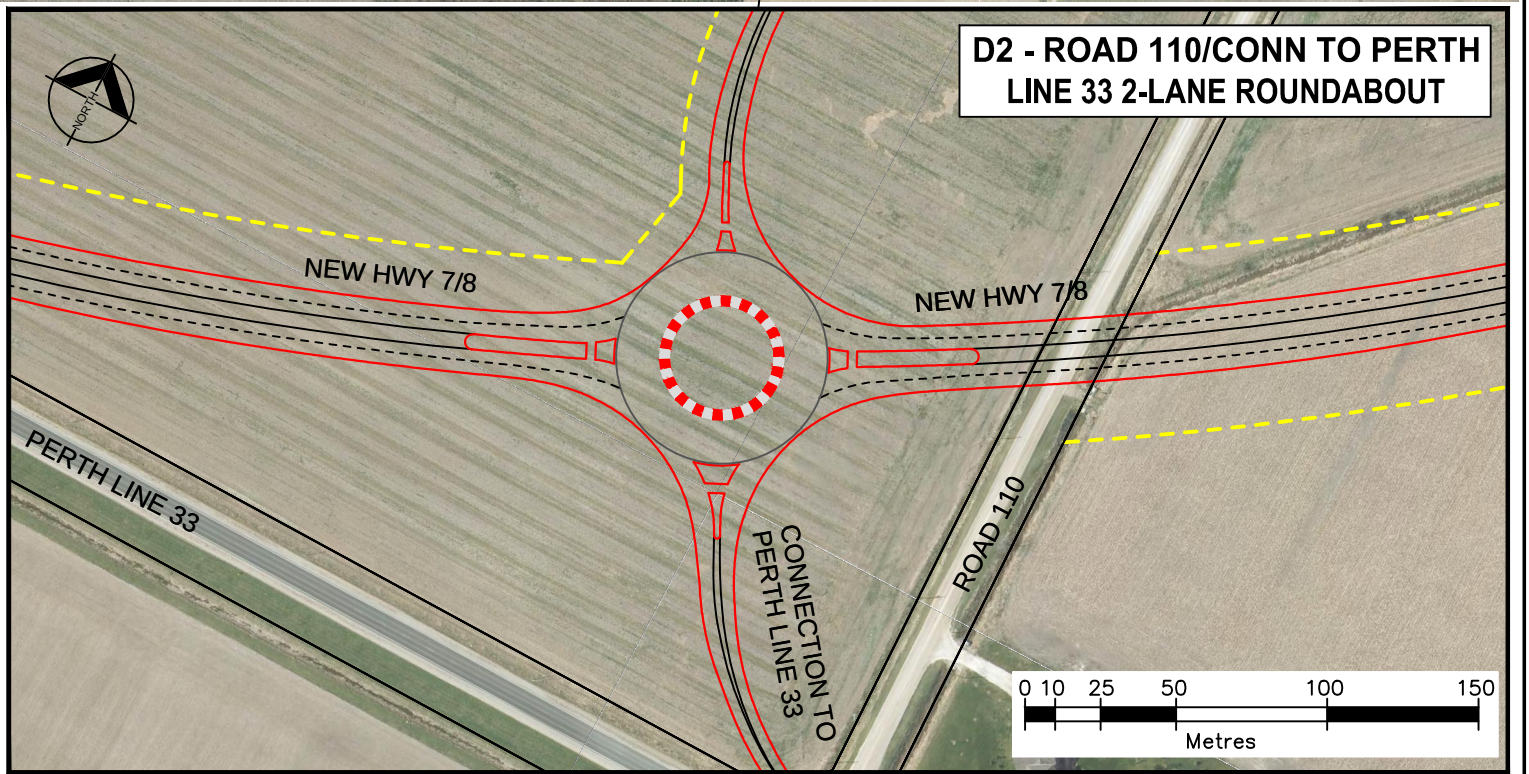

PLAN

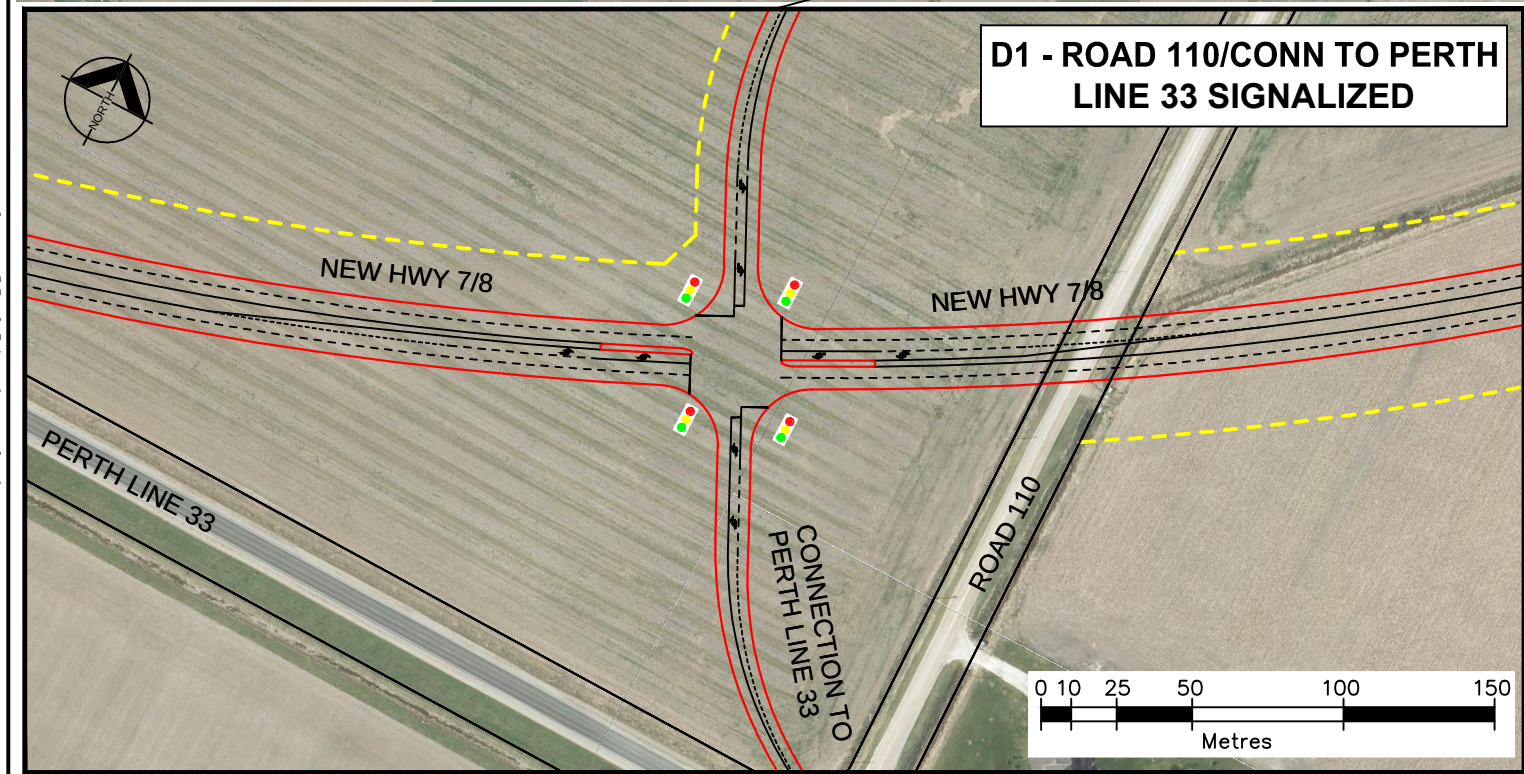

G:\PROJECTS\4242-8042-00503 Hwy 7&8 TCP & EA\000-CADD\040 CADD-BIM WIP\CIUTM Z17\Preliminary Design\Sheets\110\17Sample_Segment_C_Romeo-St.dwg 6/27/2012 1:27:48 PM EDT

This drawing has been prepared for the use of AECOM's client and may not be used, reproduced or relied upon by third parties, except as agreed by AECOM and its client, as required by law or for use by governmental reviewing agencies. AECOM accepts no responsibility, and denies any liability whatsoever, to any party that modifies this drawing without AECOM's express written consent.

Do not scale this document. All measurements must be obtained from stated dimensions.



AECOM Canada Ltd.
300 Water Street, Whitby, Ontario, Canada L1N 9J2
T905.668.9363 F905.668.0221




No.	DATE	BY	ISSUES / REVISIONS



DRAWN BY: B HODSON	CHECKED BY:
DESIGNED BY:	APPROVED BY:
SCALE:	DATE: JULY 2012

PROJECT: HIGHWAY 7/8 TRANSPORTATION CORRIDOR & CLASS EA STUDY PRELIMINARY DESIGN ALTERNATIVES	PROJECT No.: 60117929
DRAWING: SEGMENT D ROAD 110/CONNECTION TO PERTH LINE 33 ALTERNATIVE D1, D2	DRAWING No.: SD-2

G:\PROJECTS\4242-8042-00503 Hwy 7&8 TCP & EA\000-CADD\040 CADD-BIM WIP\CIUTM Z17\Preliminary Design\Sheets\110\17Section D\Seg-D-Alt-1-2-Road110_Pertm_Line_33-11x17.dwg - July 24, 2012

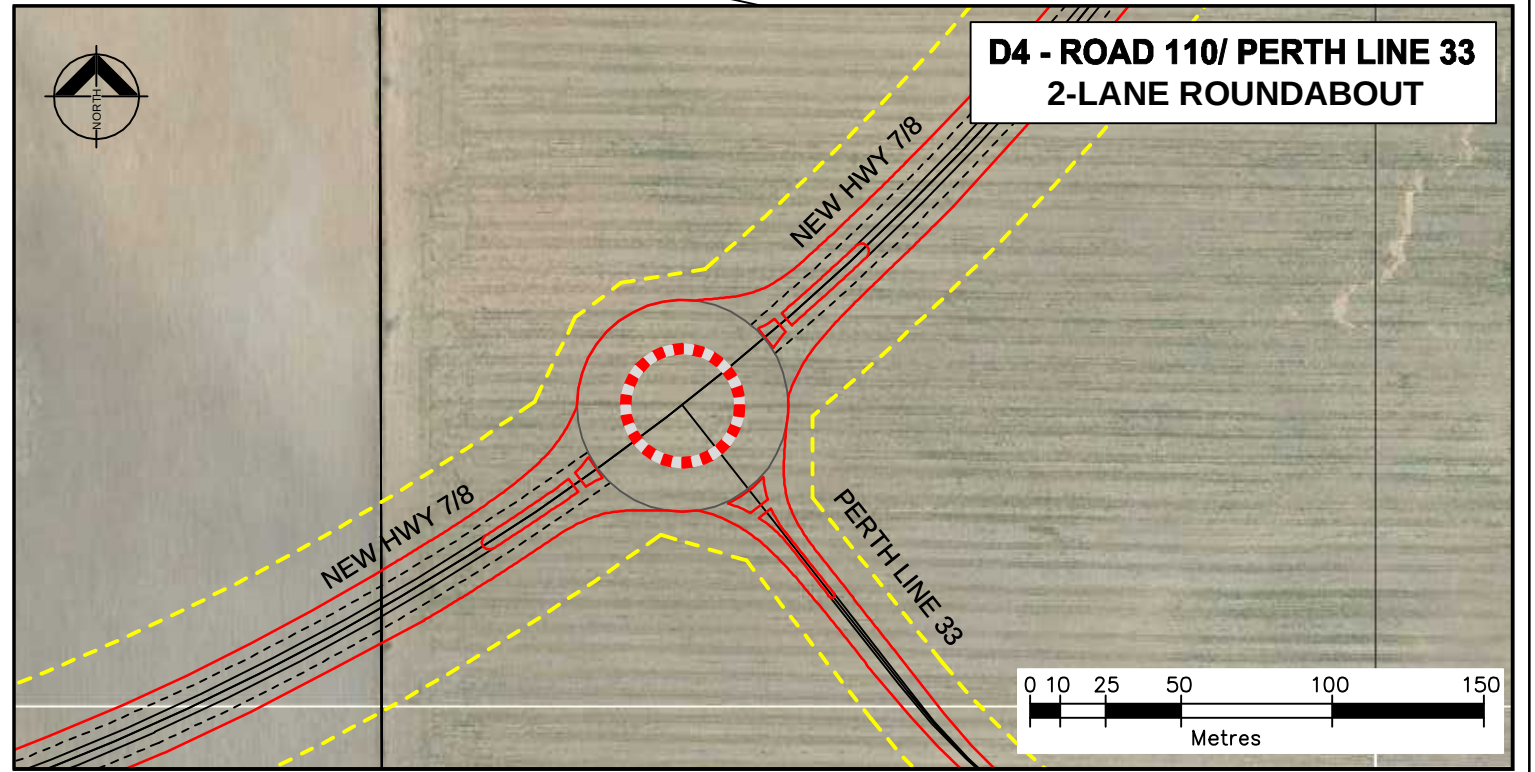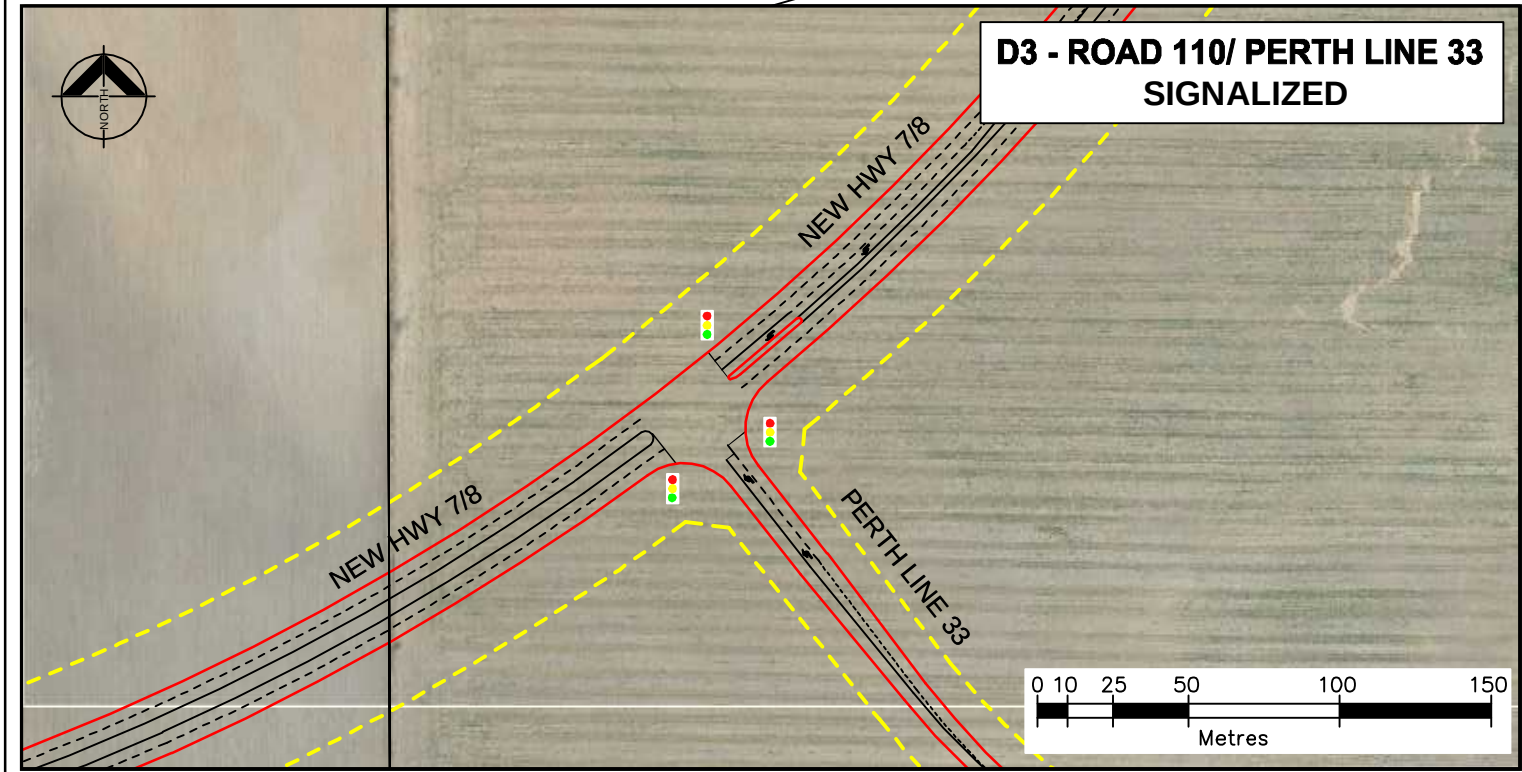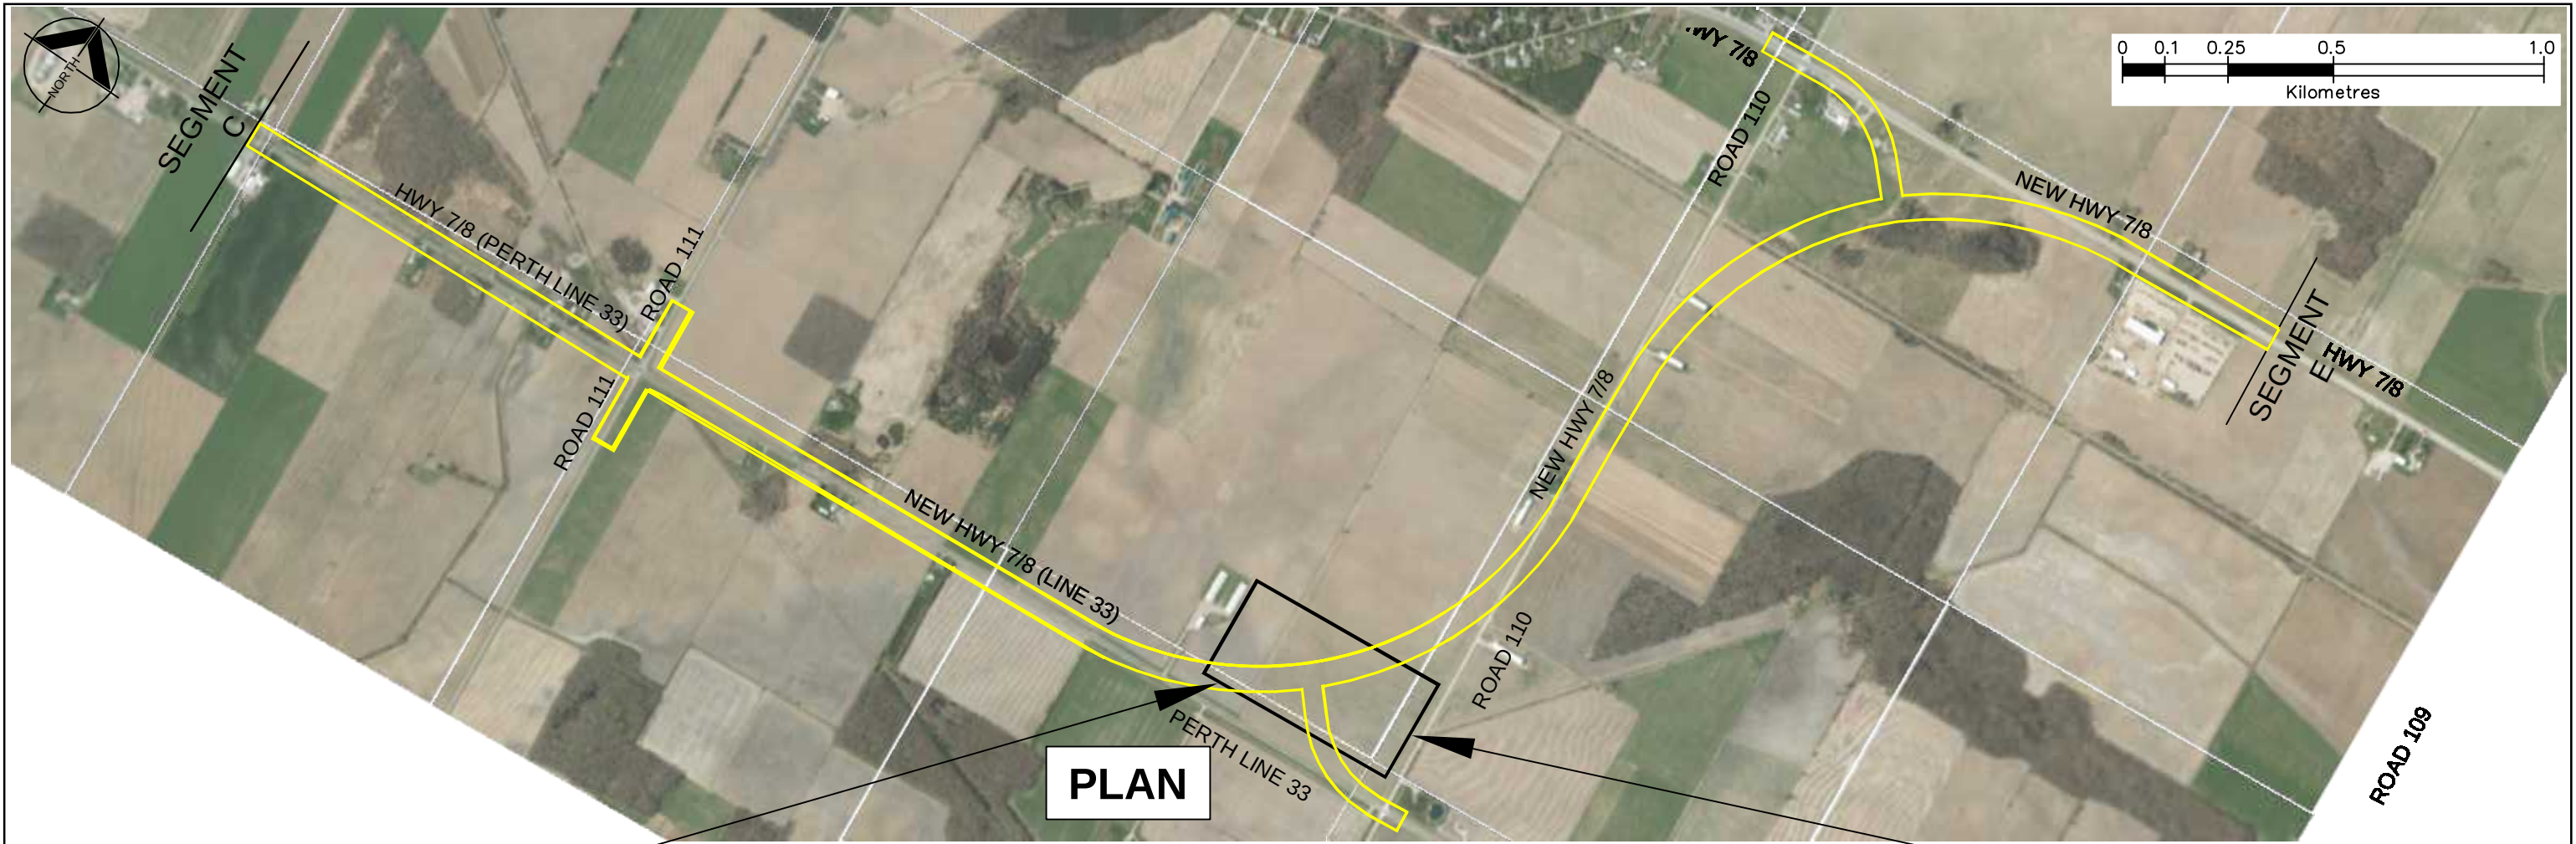

This drawing has been prepared for the use of AECOM's client and may not be used, reproduced or relied upon by third parties, except as agreed by AECOM and its client as required by law or for use by governmental reviewing agencies. AECOM accepts no responsibility, and denies any liability whatsoever, to any party that modifies this drawing without AECOM's express written consent.

Do not scale this document. All measurements must be obtained from stated dimensions.

AECOM Canada Ltd.
300 Water Street, Whitby, Ontario, Canada L1N 9J2
T905.868.9363 F905.868.0221

No.	DATE	BY	ISSUES / REVISIONS

CLIENT:

DRAWN BY: B. HODSON	CHECKED BY:
DESIGNED BY:	APPROVED BY:
SCALE:	DATE: JULY 2012

PROJECT:
**HIGHWAY 7/8 TRANSPORTATION CORRIDOR
& CLASS EA STUDY**
PRELIMINARY DESIGN ALTERNATIVES


DRAWING:
**SEGMENT D
NEW HWY 7/8 / PERTH LINE 33
ALTERNATIVE D3, D4**

PROJECT No.:
60117929


DRAWING No.:
SD-3



PLAN

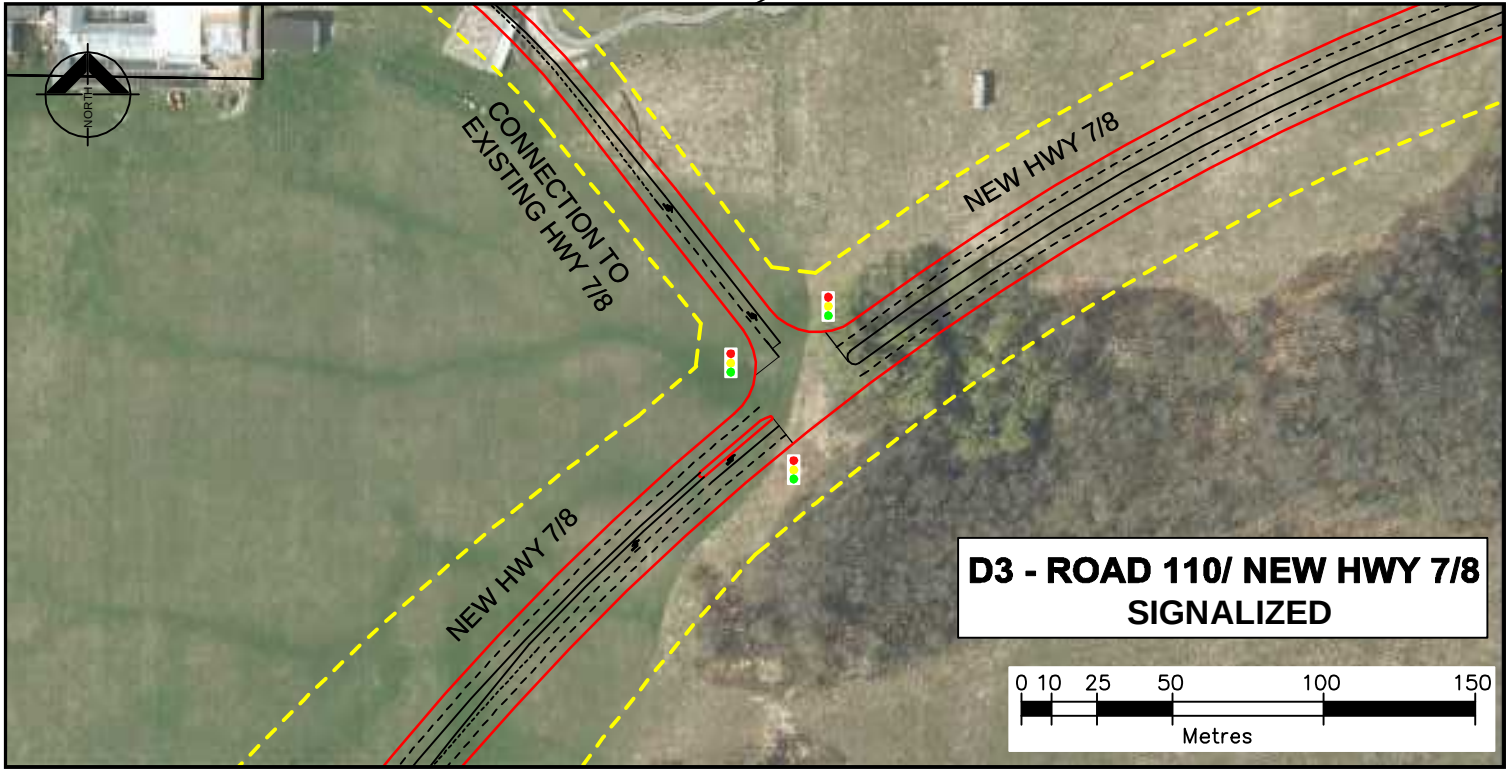

D3 - ROAD 110/ NEW HWY 7/8
SIGNALIZED

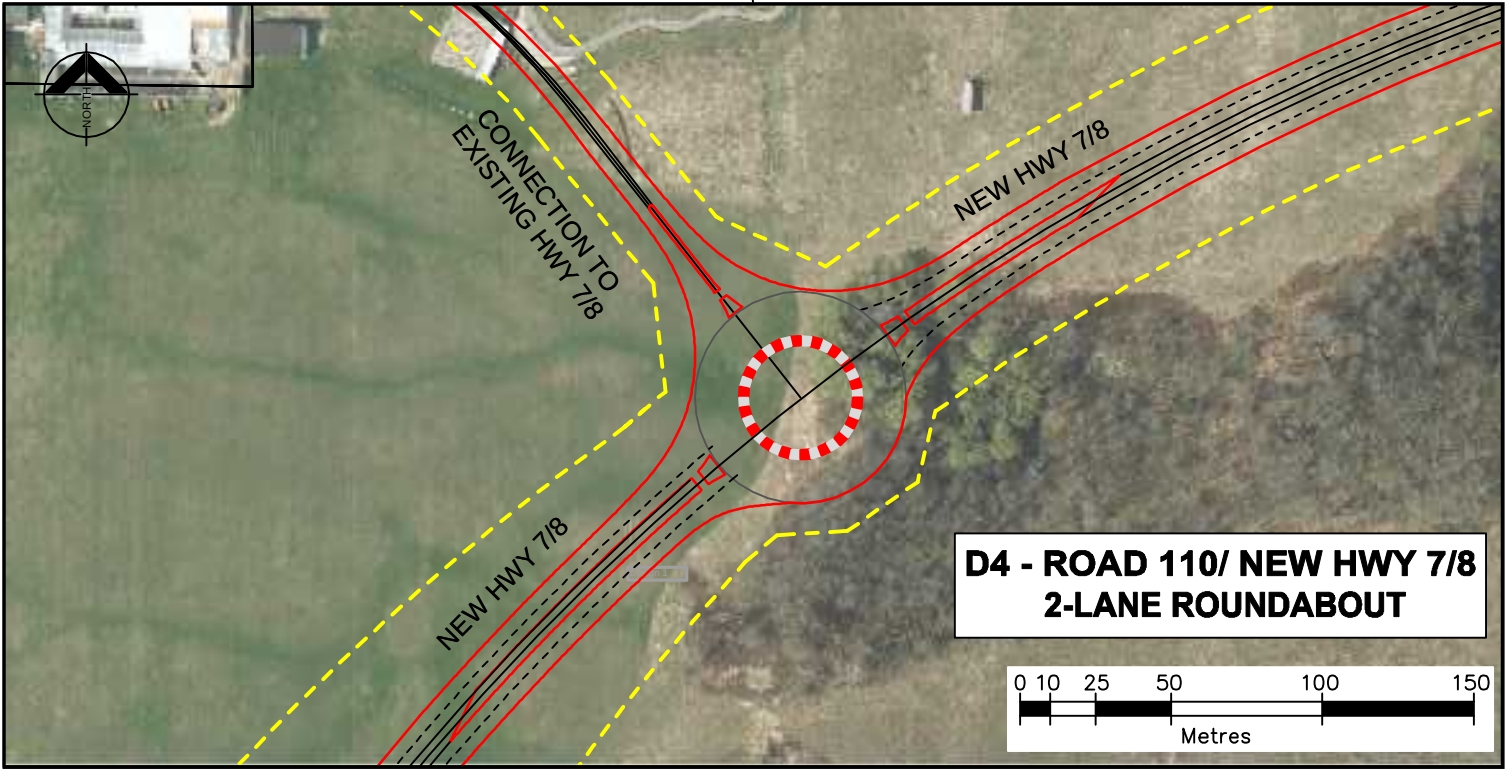

D4 - ROAD 110/ NEW HWY 7/8
2-LANE ROUNDABOUT

G:\PROJECTS\4242-80-42-0503 Hwy 7/8 TCP & EA\00-CADD\040 CADD-BIM\WPCUT\11\175\Sample_Segment_C_Romeo-Stang_4272012_127-48 PM.EDT

This drawing has been prepared for the use of AECOM's client and may not be used, reproduced or relied upon by third parties, except as agreed by AECOM and its client, as required by law or for use by governmental reviewing agencies. AECOM accepts no responsibility, and denies any liability whatsoever, to any party that modifies this drawing without AECOM's express written consent.

Do not scale this document. All measurements must be obtained from stated dimensions.



AECOM Canada Ltd.
300 Water Street, Whitby, Ontario, Canada L1N 9J2
T905.868.9363 F905.868.0221

No.	DATE	BY	ISSUES / REVISIONS

CLIENT:



DRAWN BY:	CHECKED BY:
B. HODSON	
DESIGNED BY:	APPROVED BY:
SCALE:	DATE:
	JULY 2012

PROJECT:	HIGHWAY 7/8 TRANSPORTATION CORRIDOR & CLASS EA STUDY PRELIMINARY DESIGN ALTERNATIVES
DRAWING:	SEGMENT D NEW HWY 7/8 / EXISTING HWY 7/8 ALTERNATIVE D3, D4

PROJECT No.:	60117929
DRAWING No.:	SD-4